


ISSUED FOR TENANT / COMMUNITY MEETING

PLOT DATE: Friday, April 06, 2018

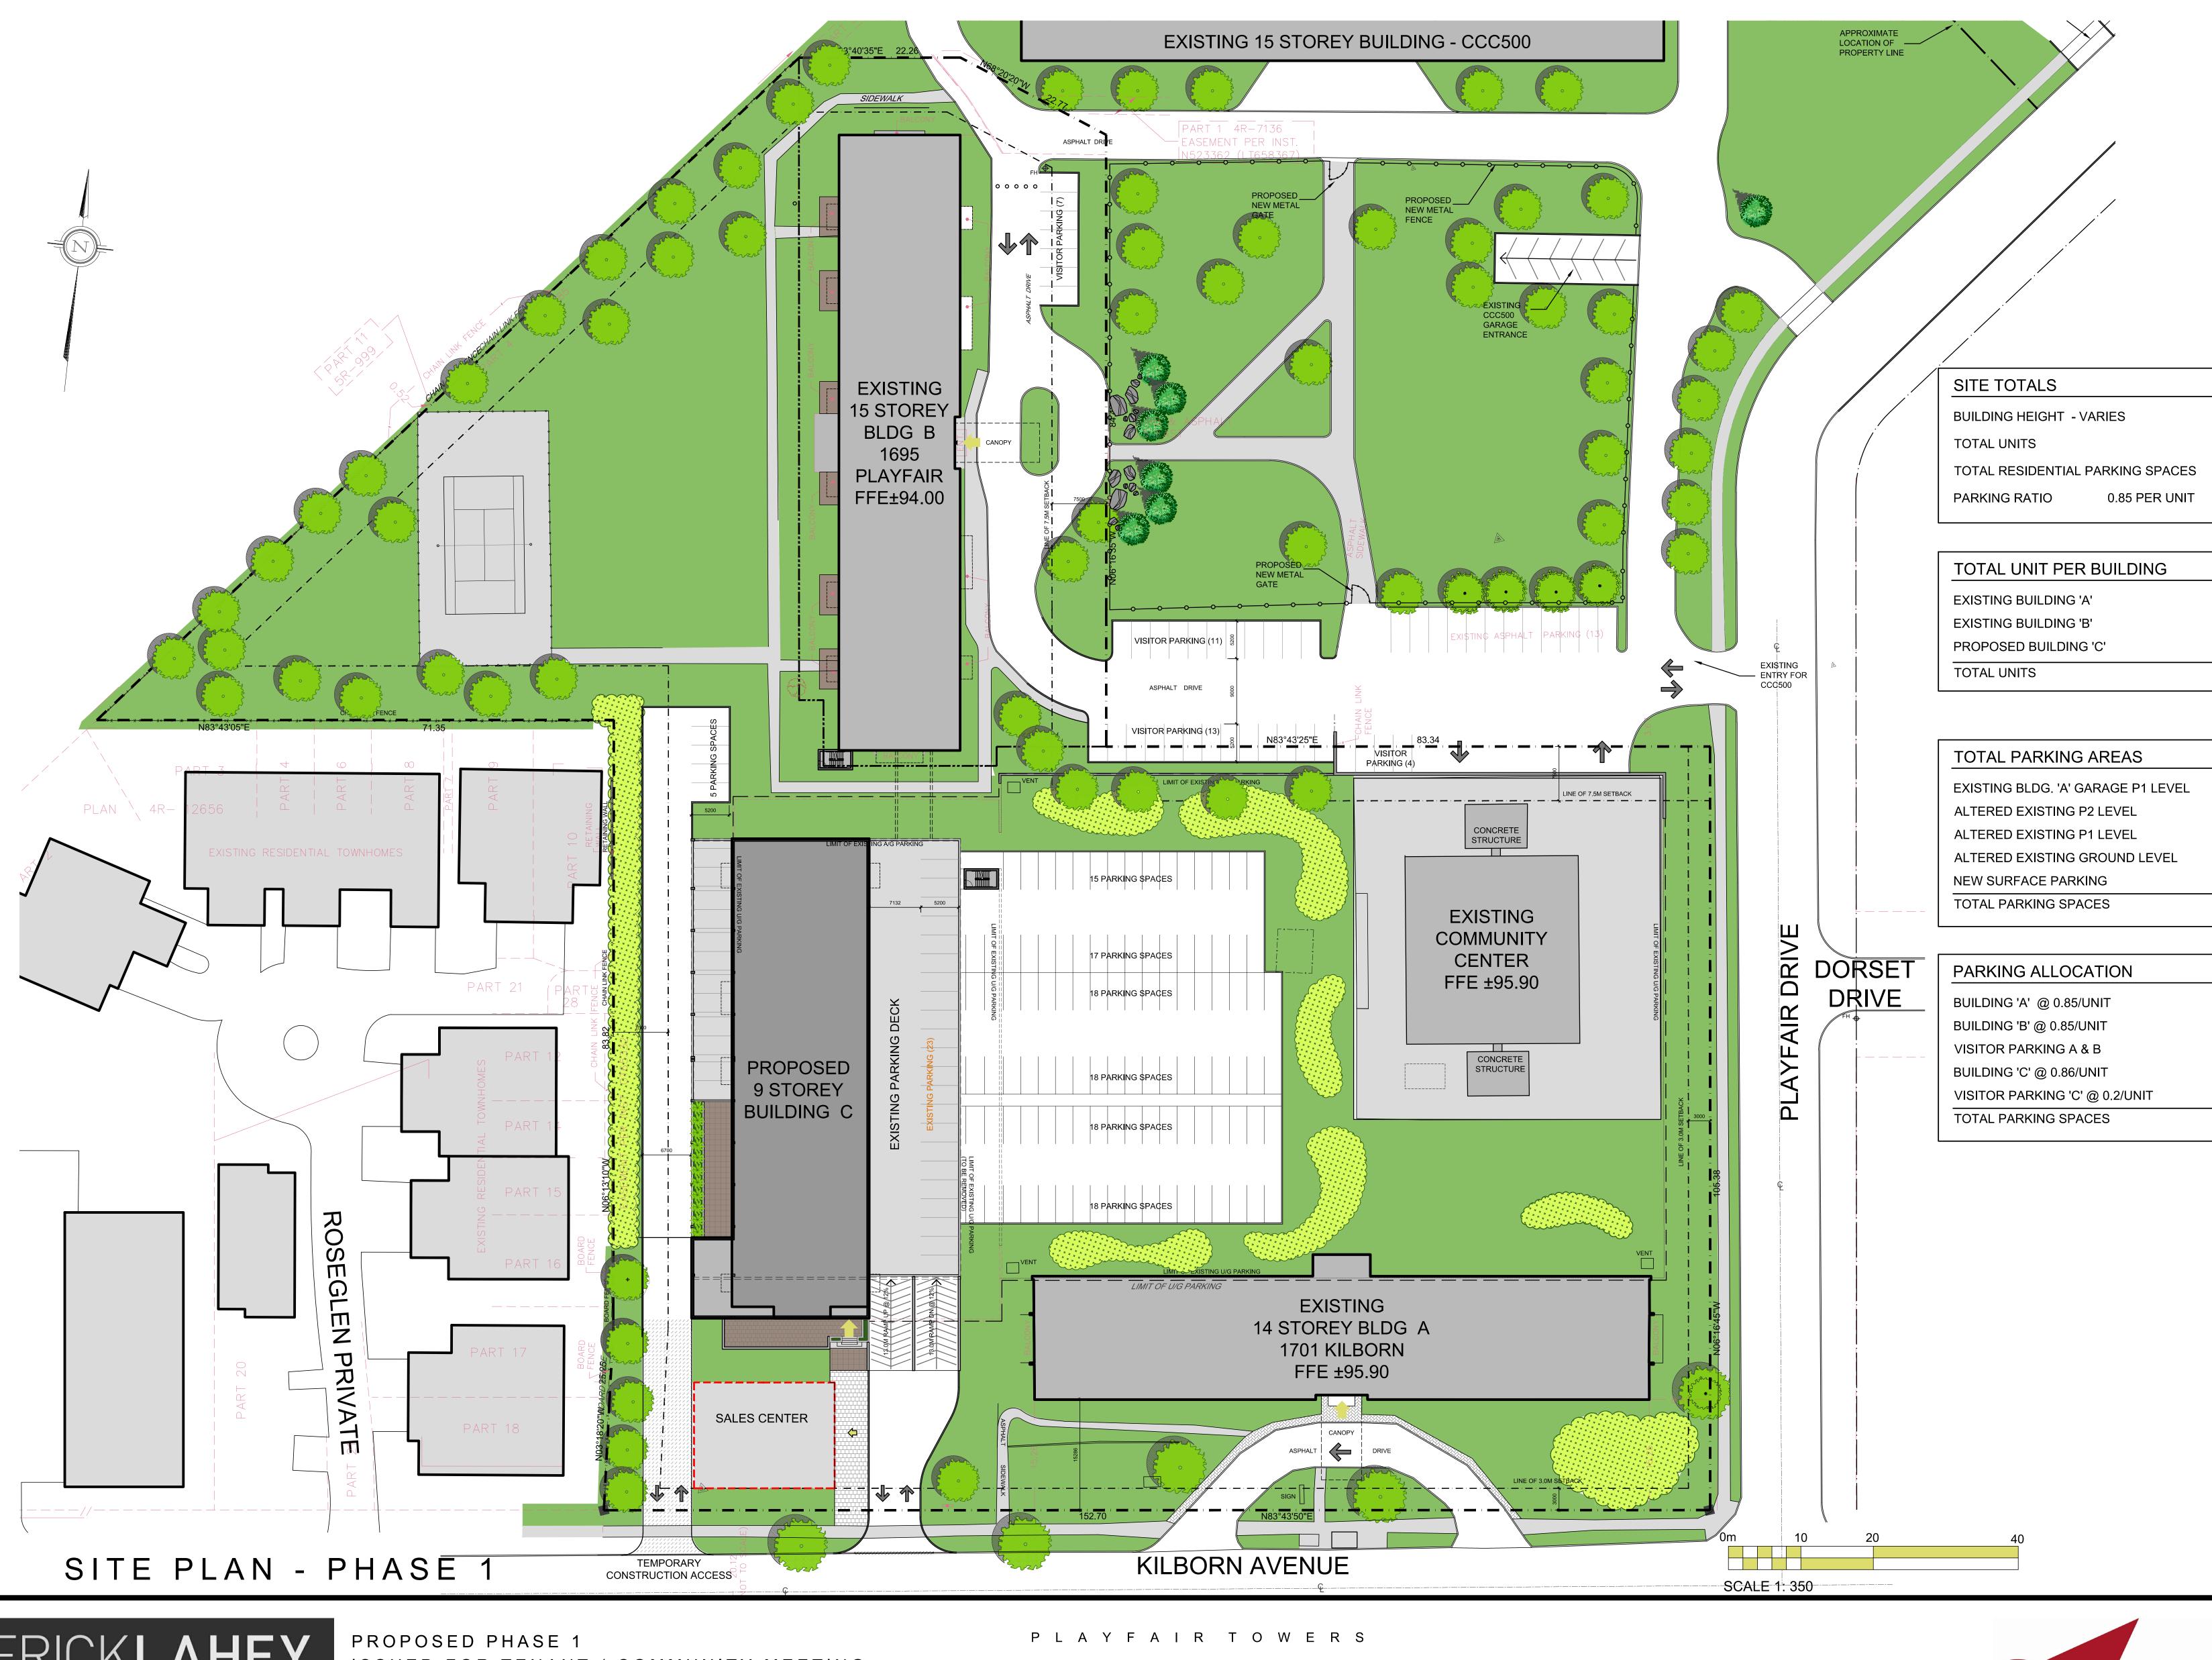



ΟΤΤΑ ΨΑ O N T A R I O



494

Greatwise